


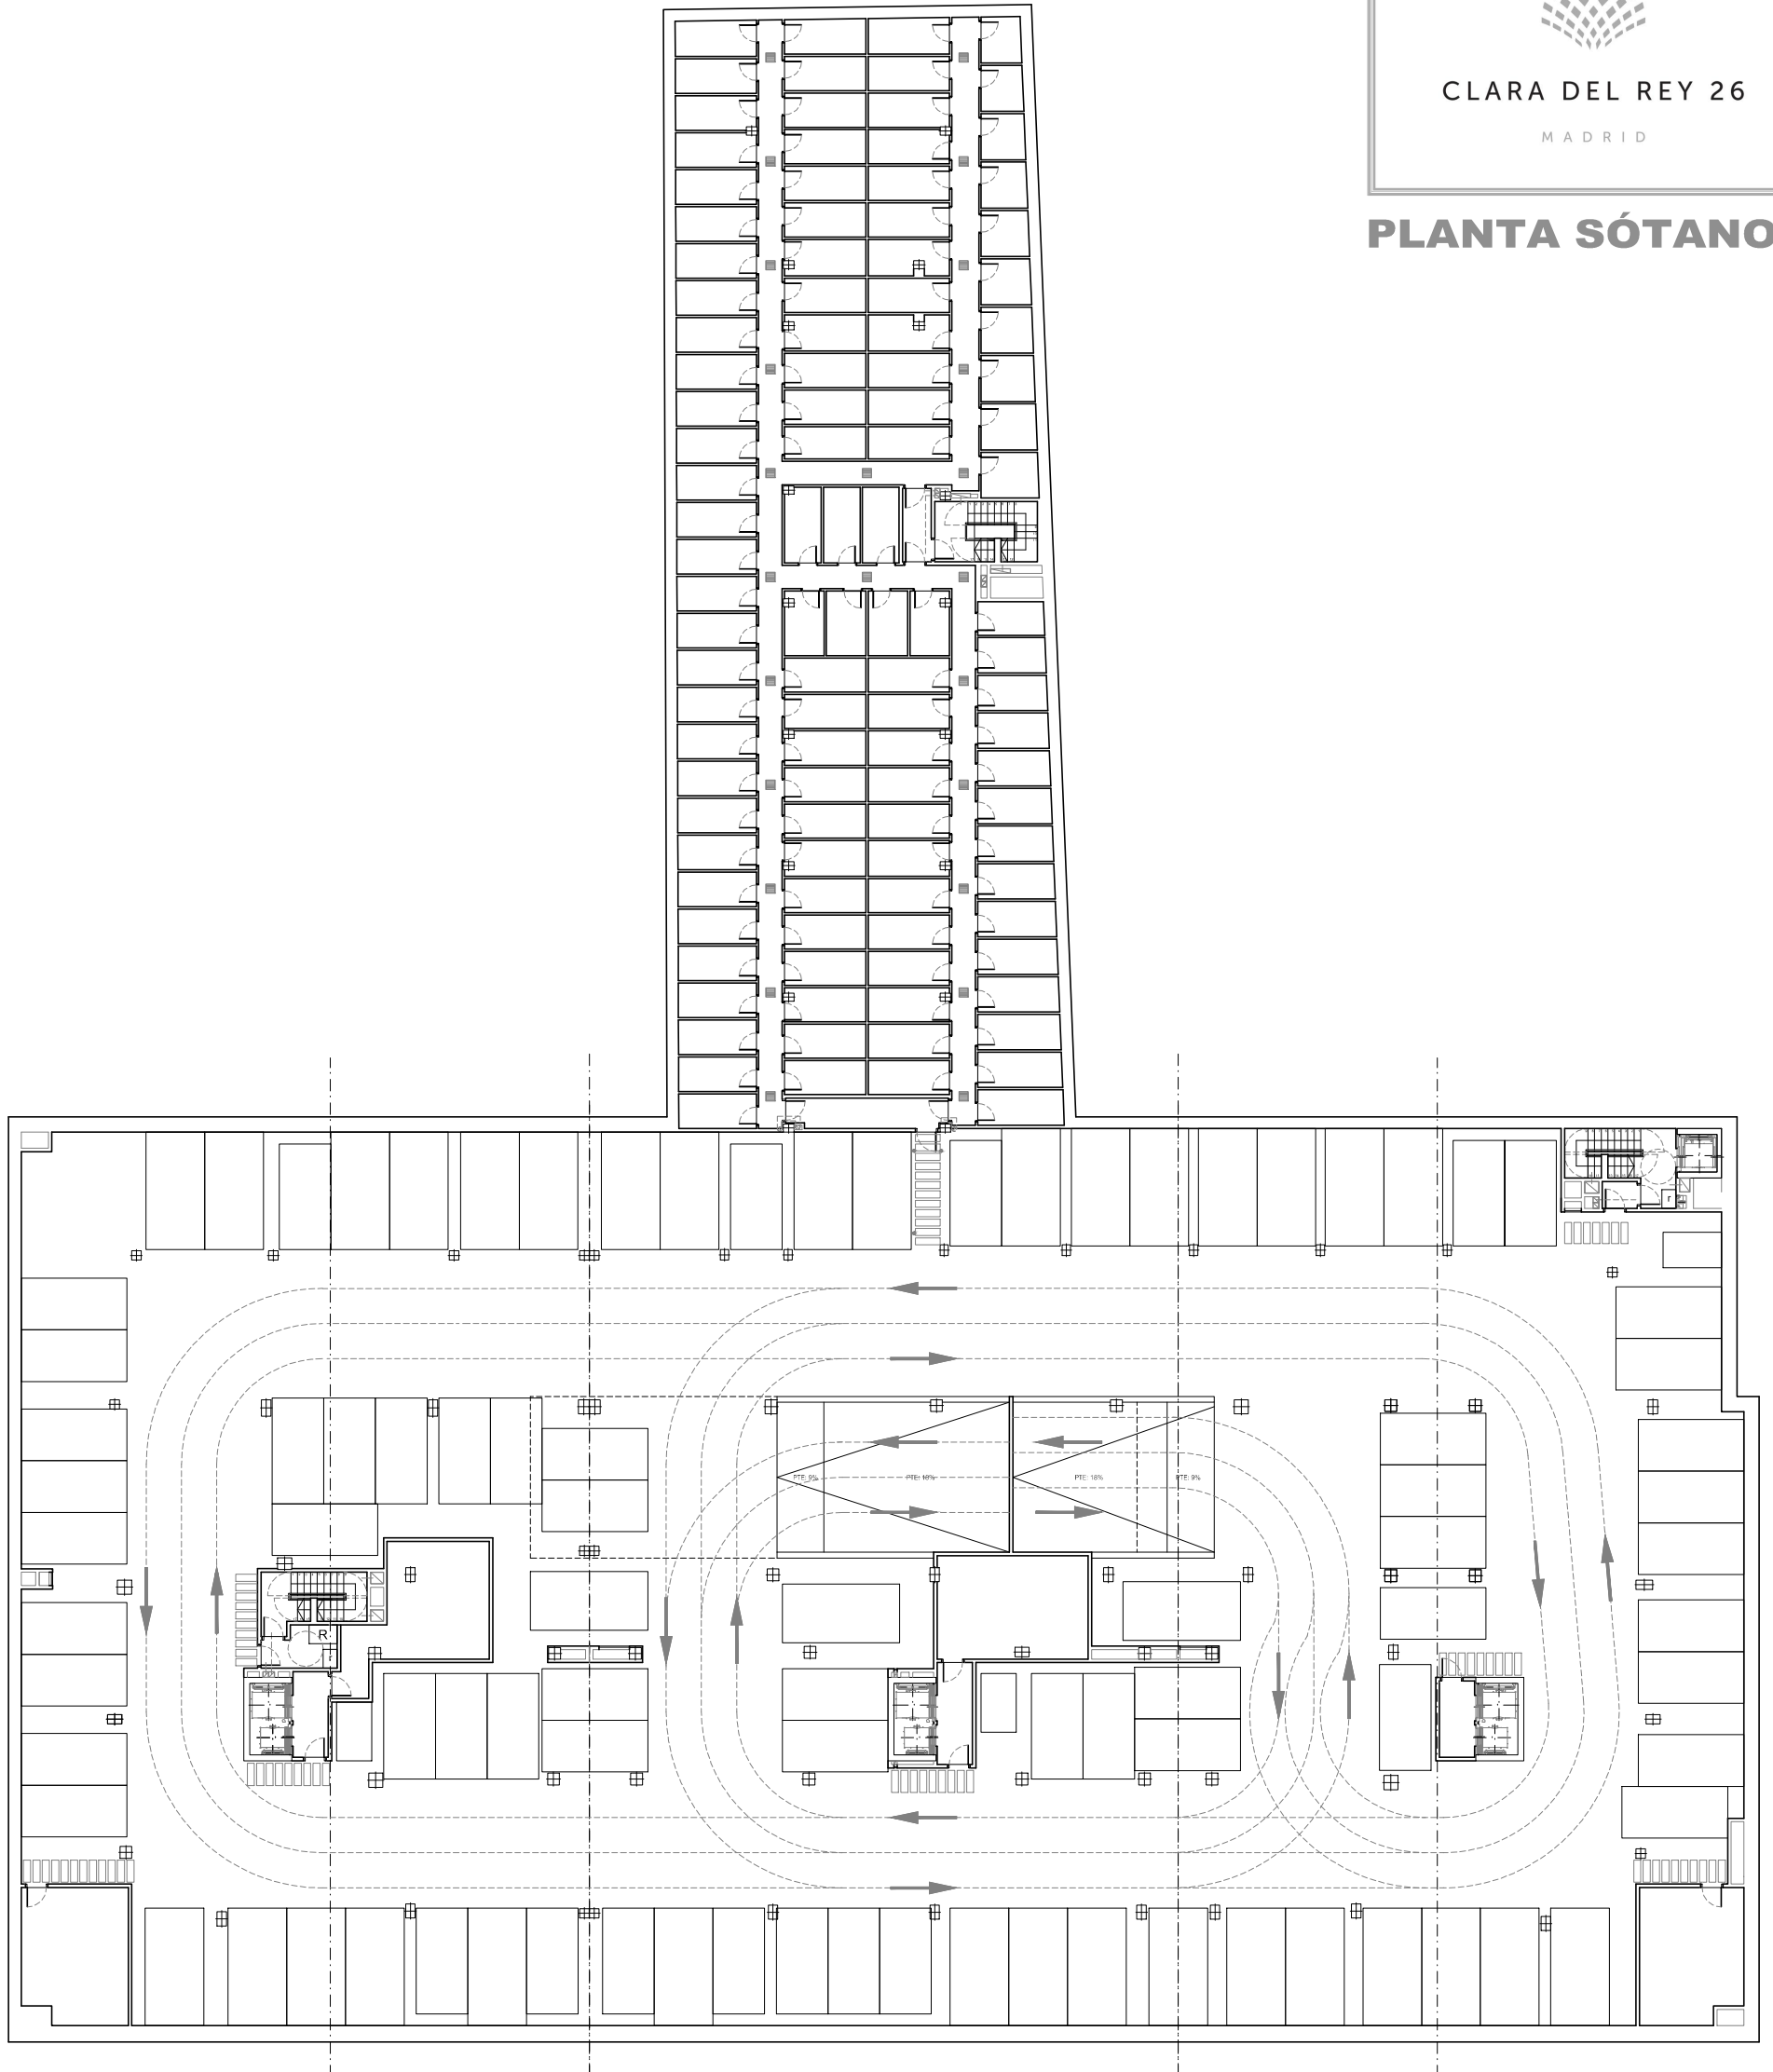

CLARA DEL REY 26
MADRID

PLANTA SÓTANO 2



ESCALA A3
1/300 0 2 4 8 12 16

arquitecto: Juan Carlos Fernández Pérez **f&g**



MOMENTUM
REAL ESTATE INVESTMENT MANAGERS